




LOWELL STREET

- MARKET -

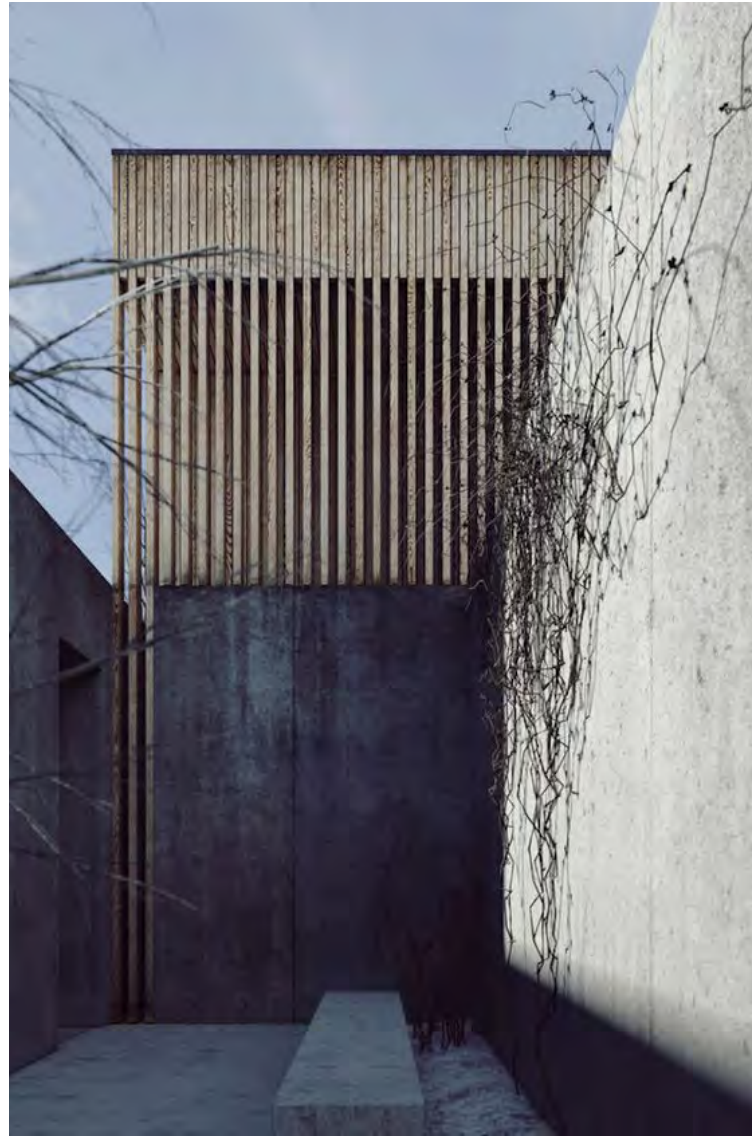

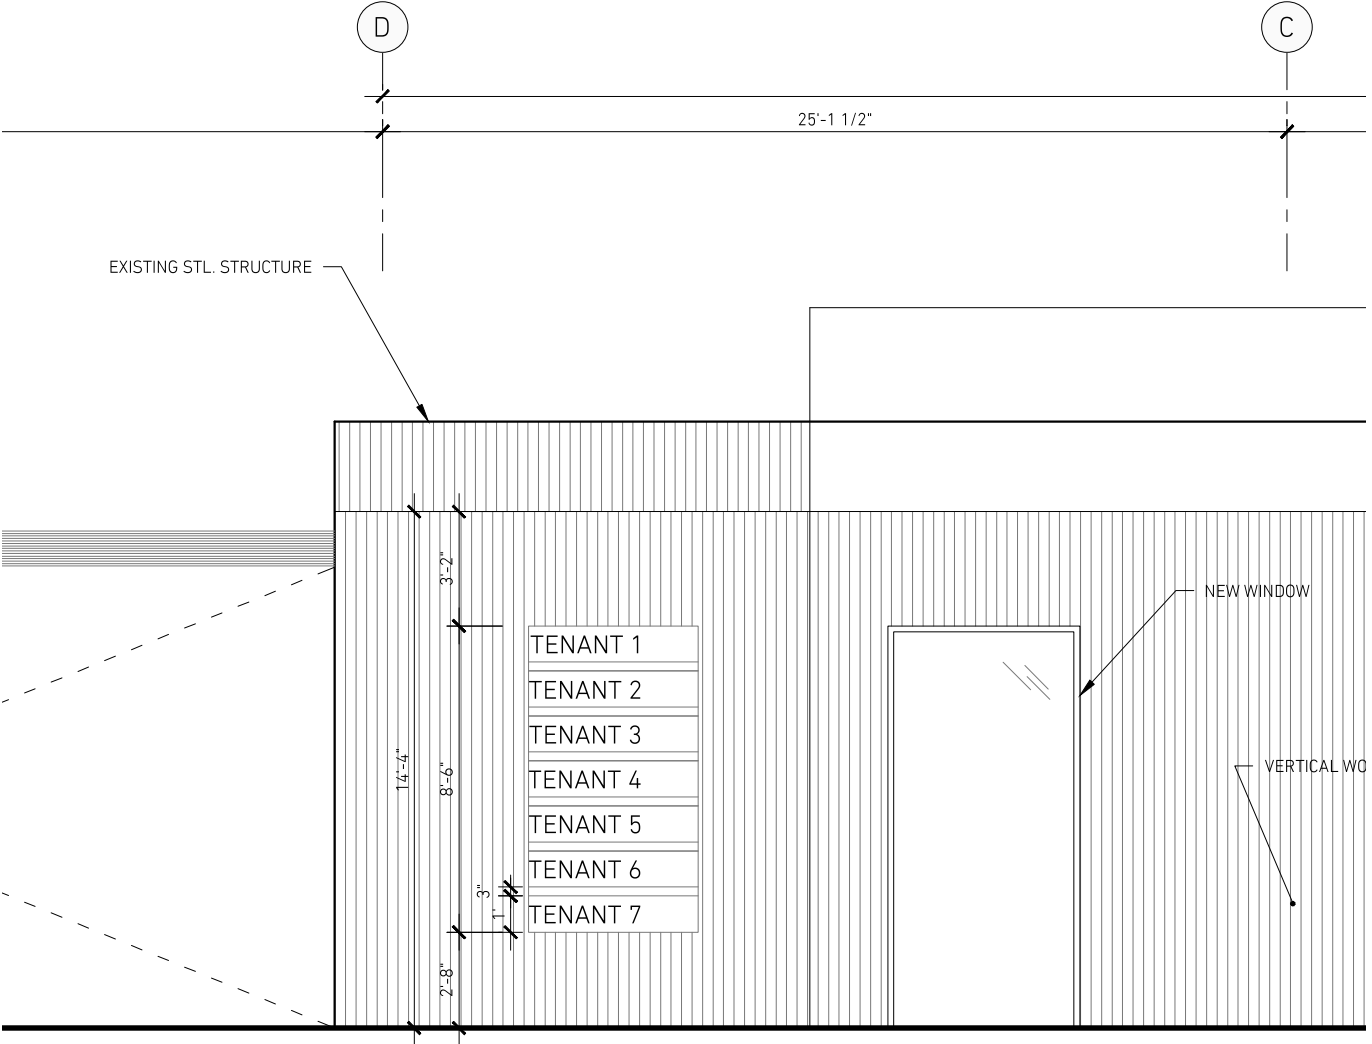

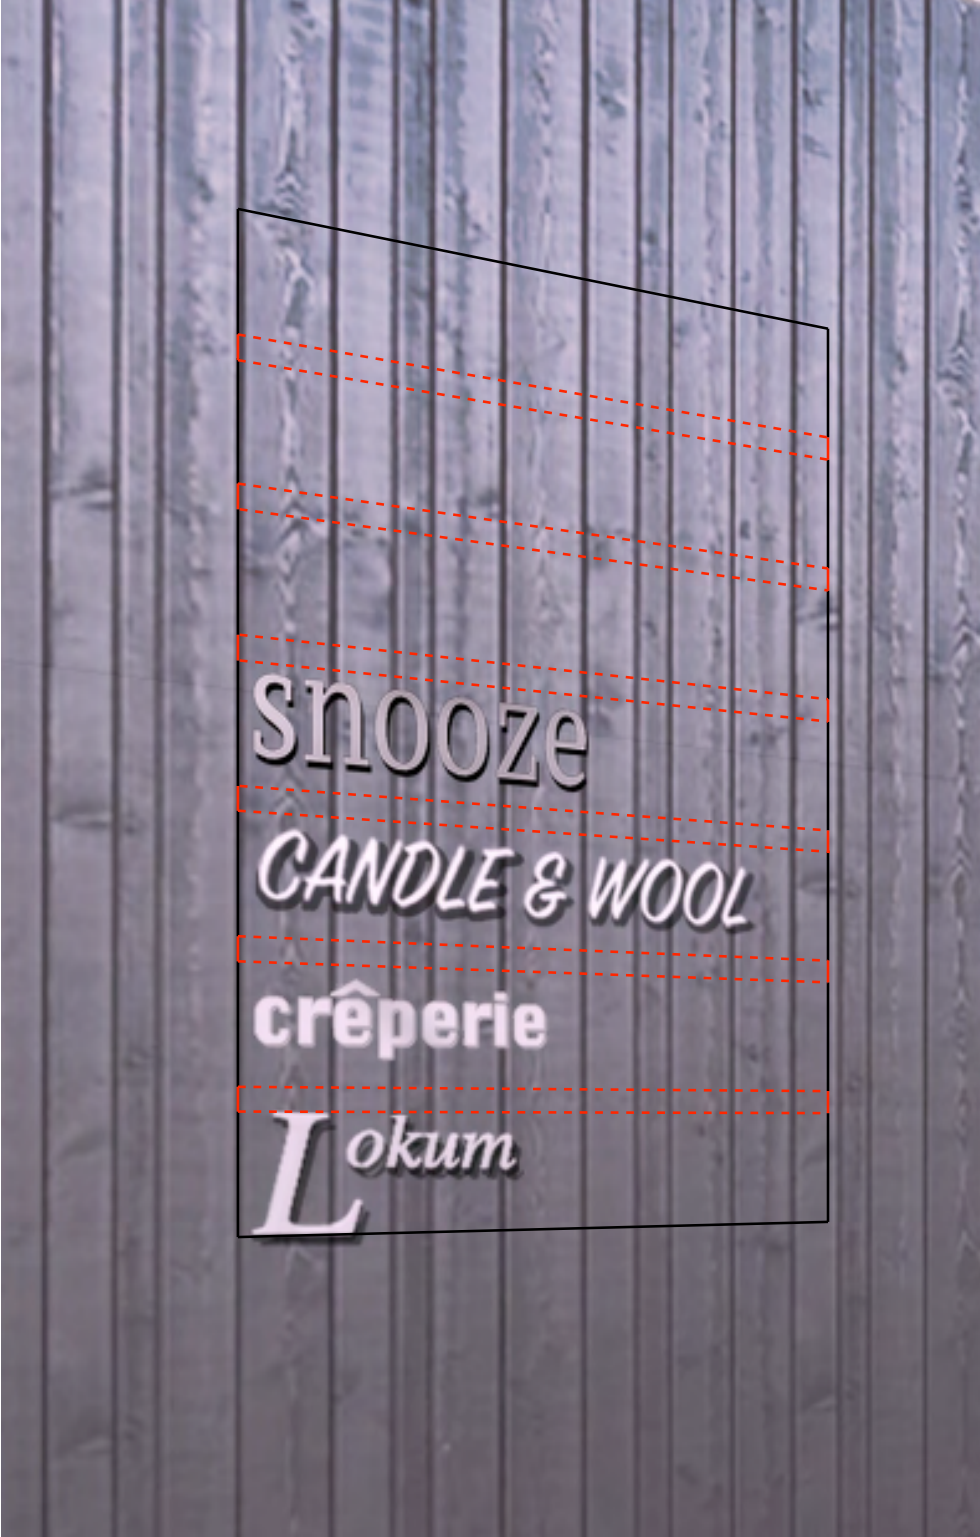





Durham Drive

Shepherd Drive

W 19th Street

W 18th Street

LOWEL
STREET
MARKET



North Heights Redevelopment 2016



2400 N SHEPHERD



1919 N Shepherd



2200 YALE



420 E 20TH



1835 N SHEPHERD



2201 YALE








5307 N MAIN








4701 N MAIN




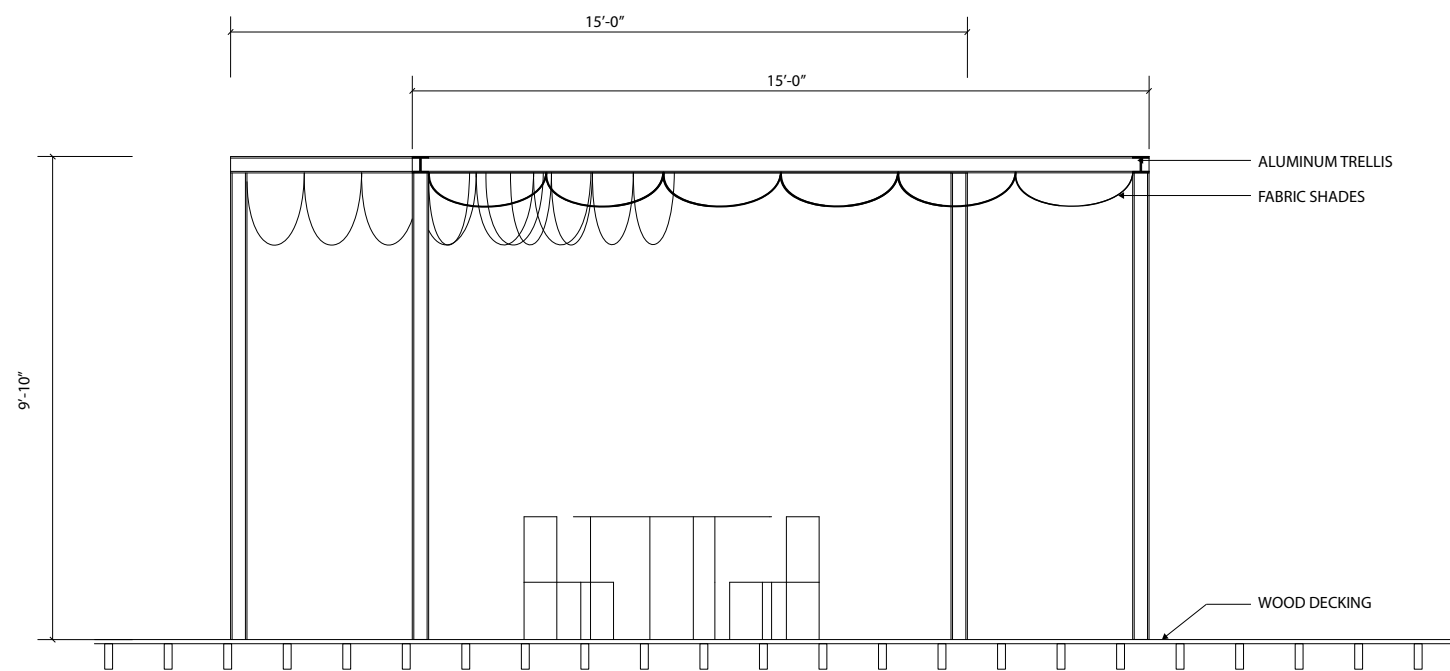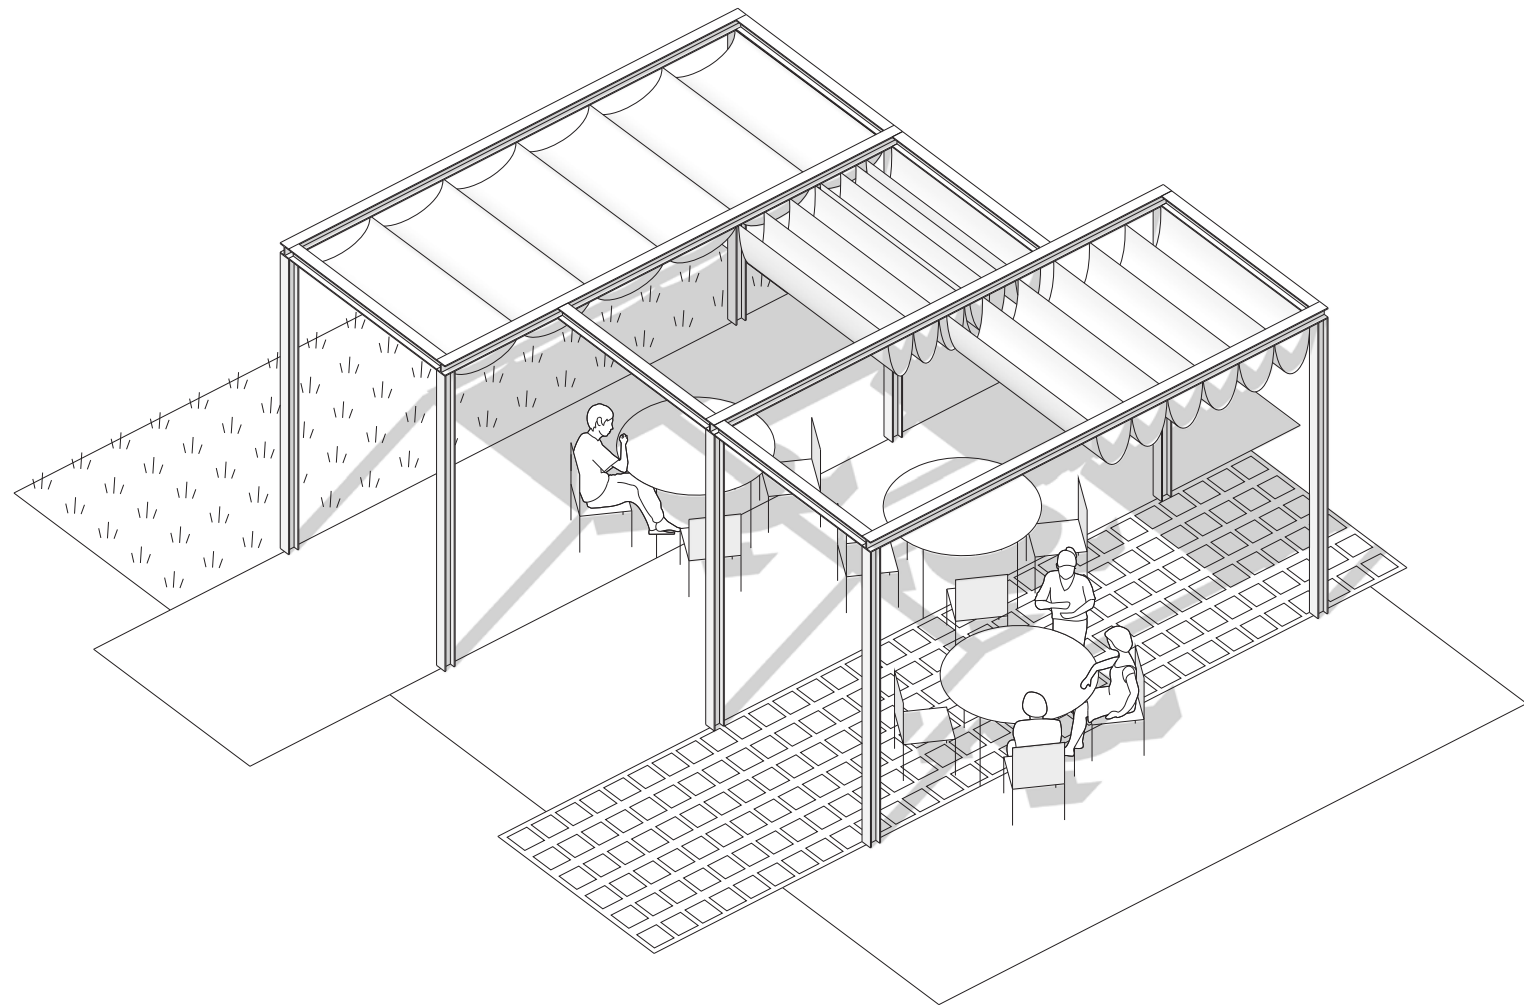

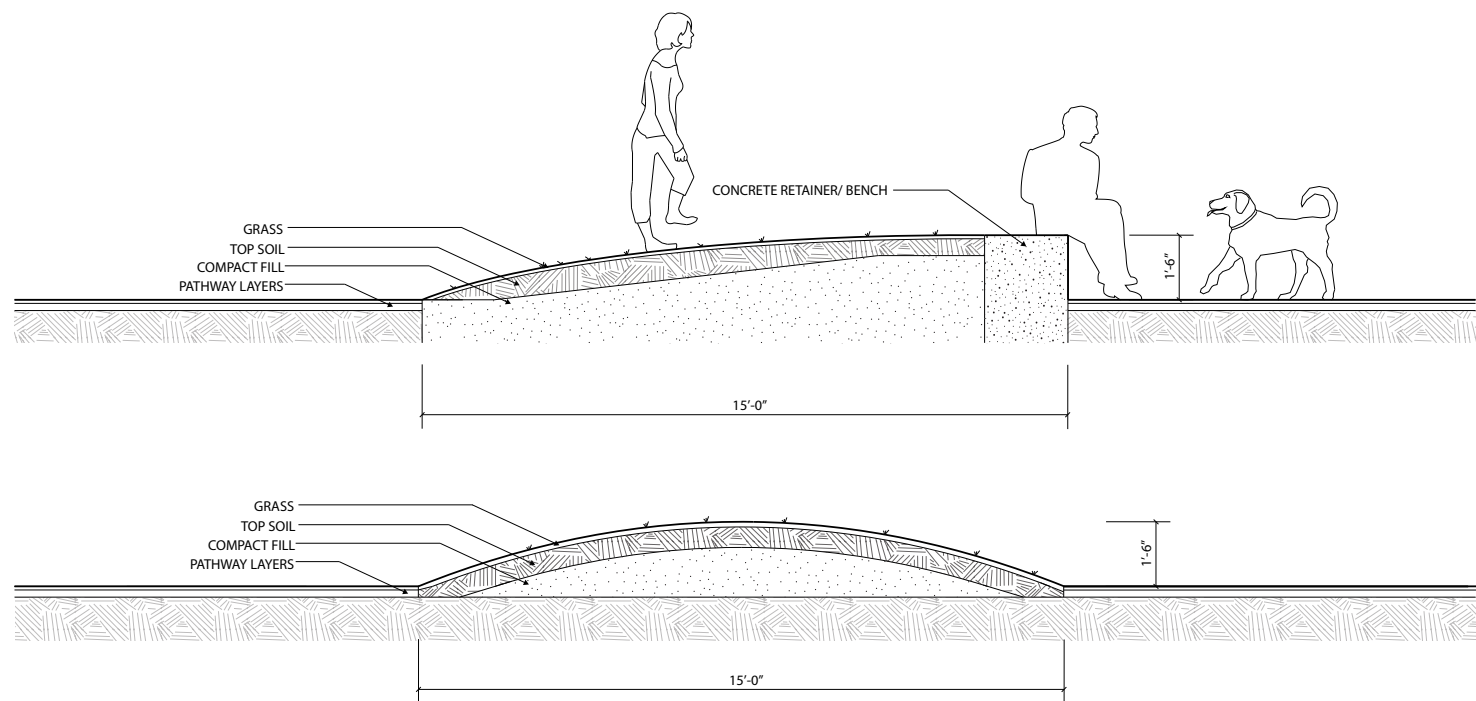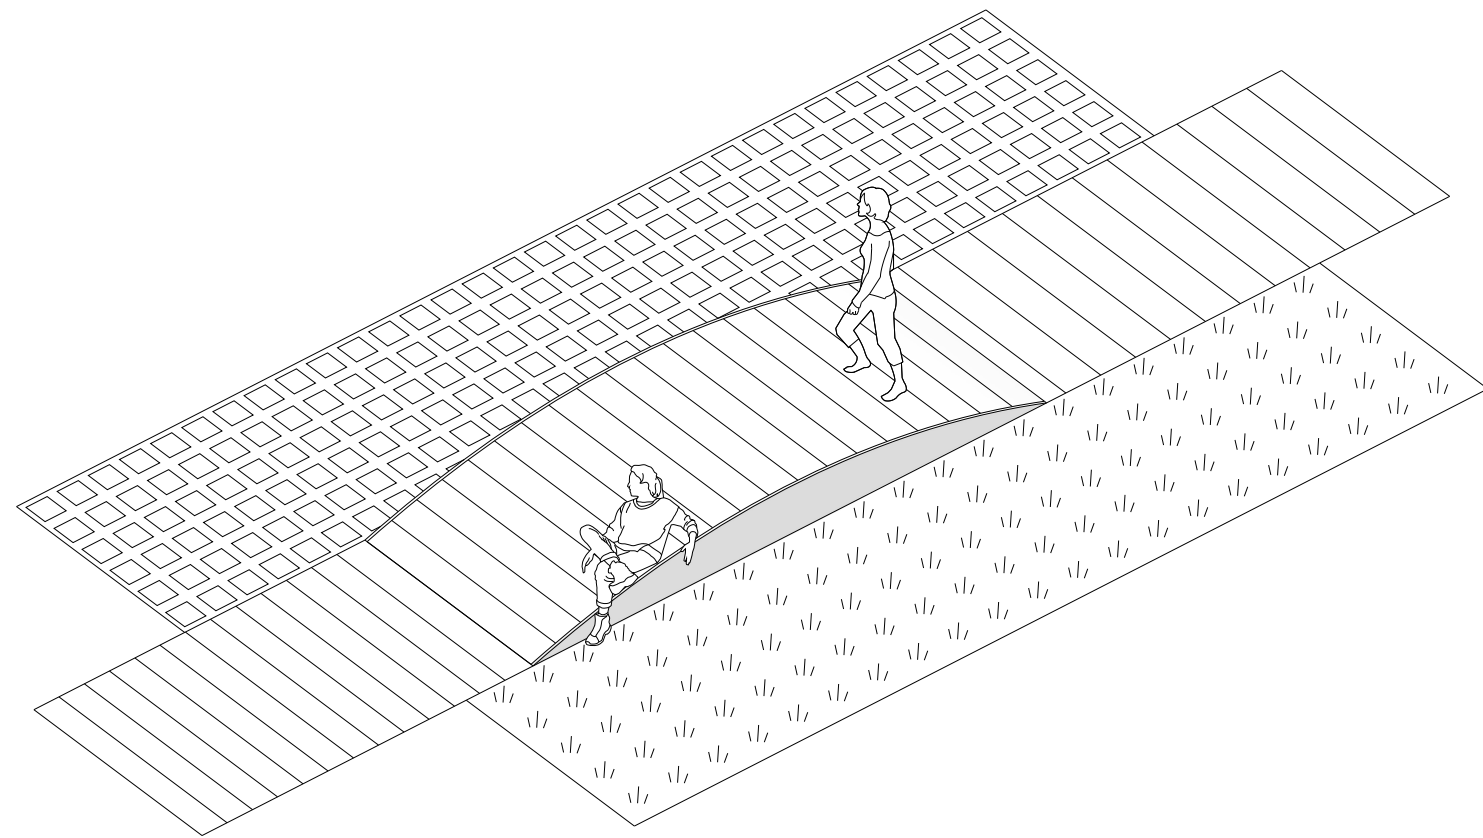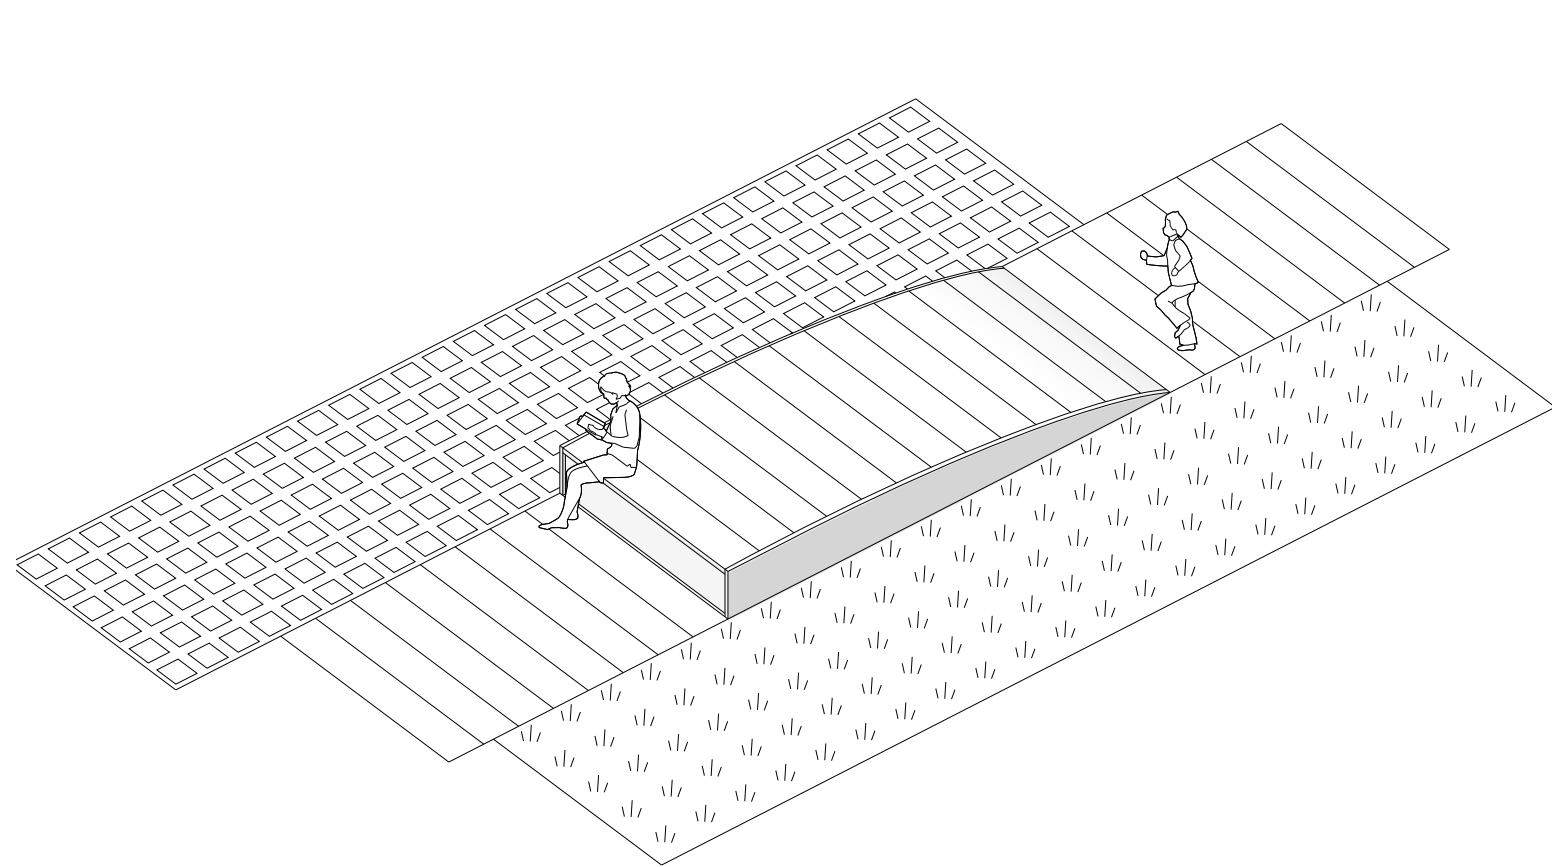

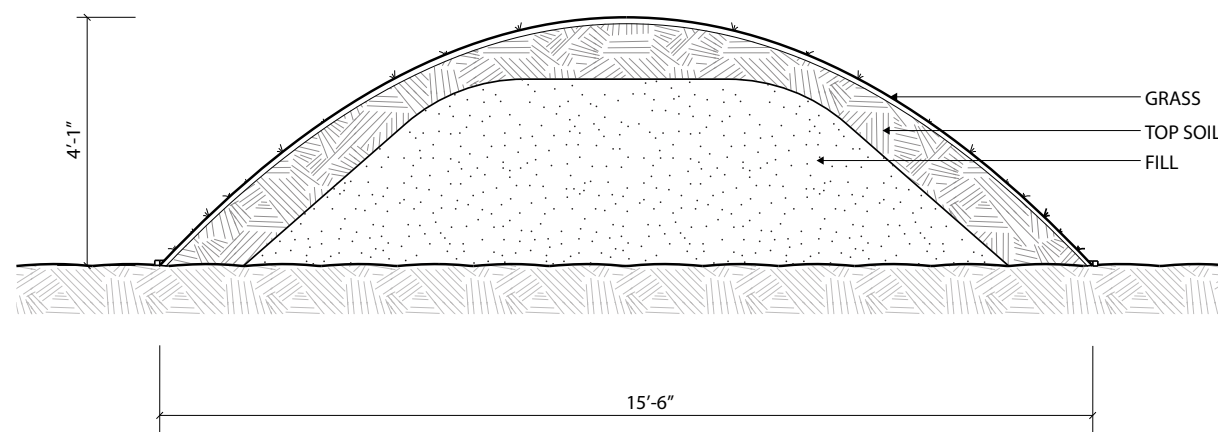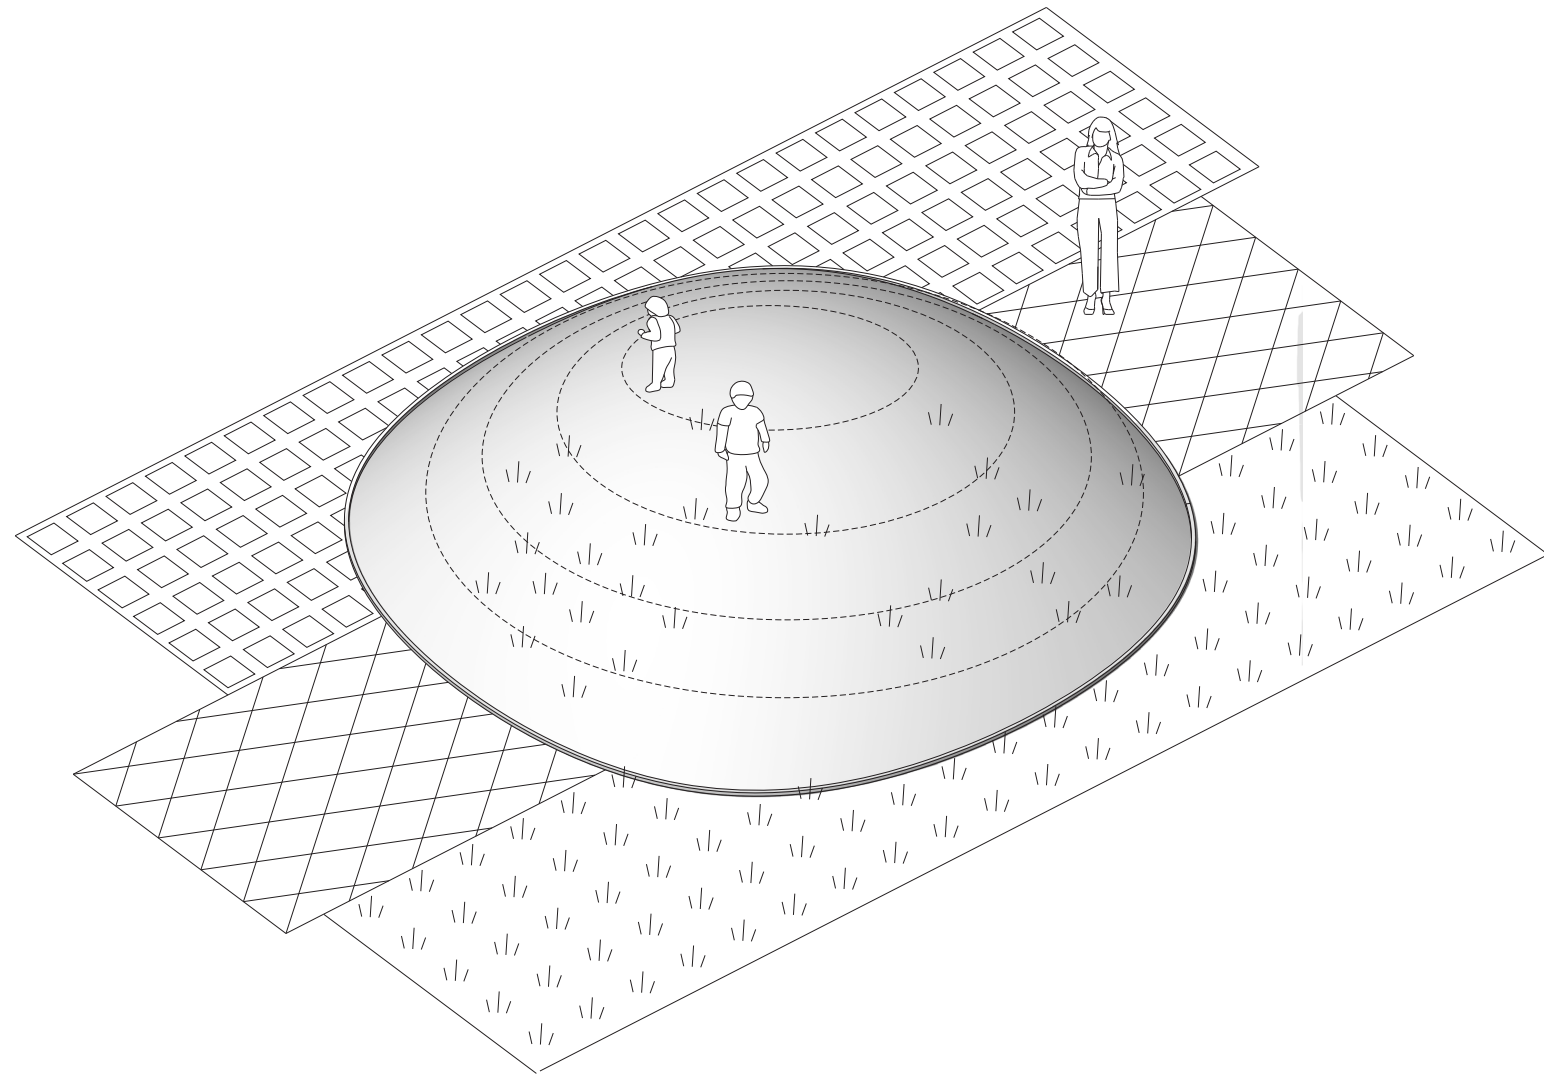

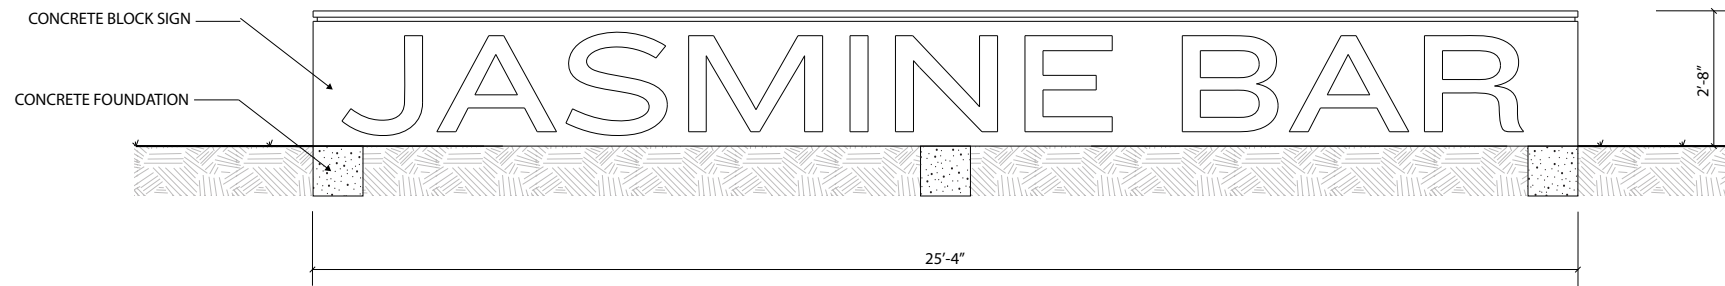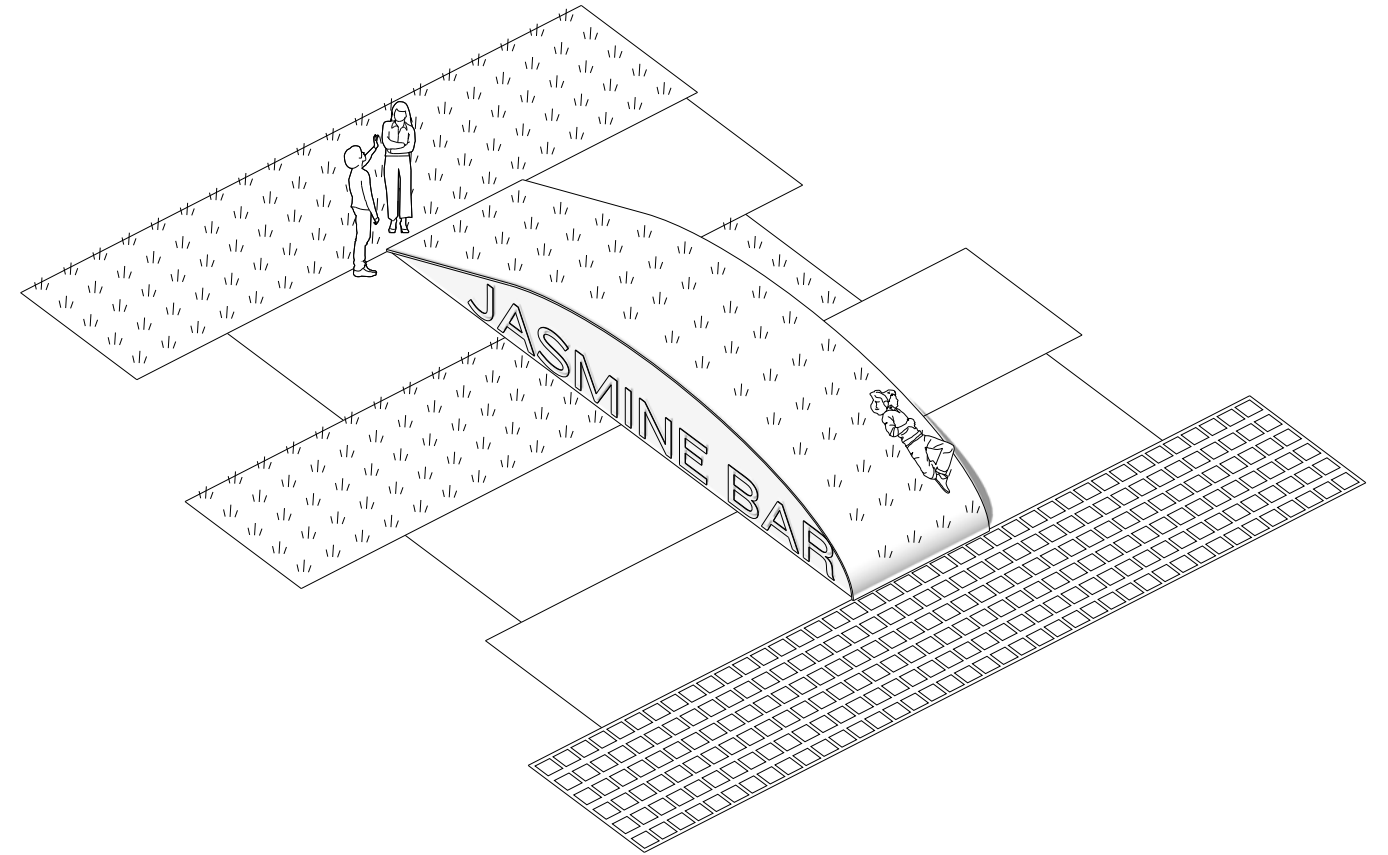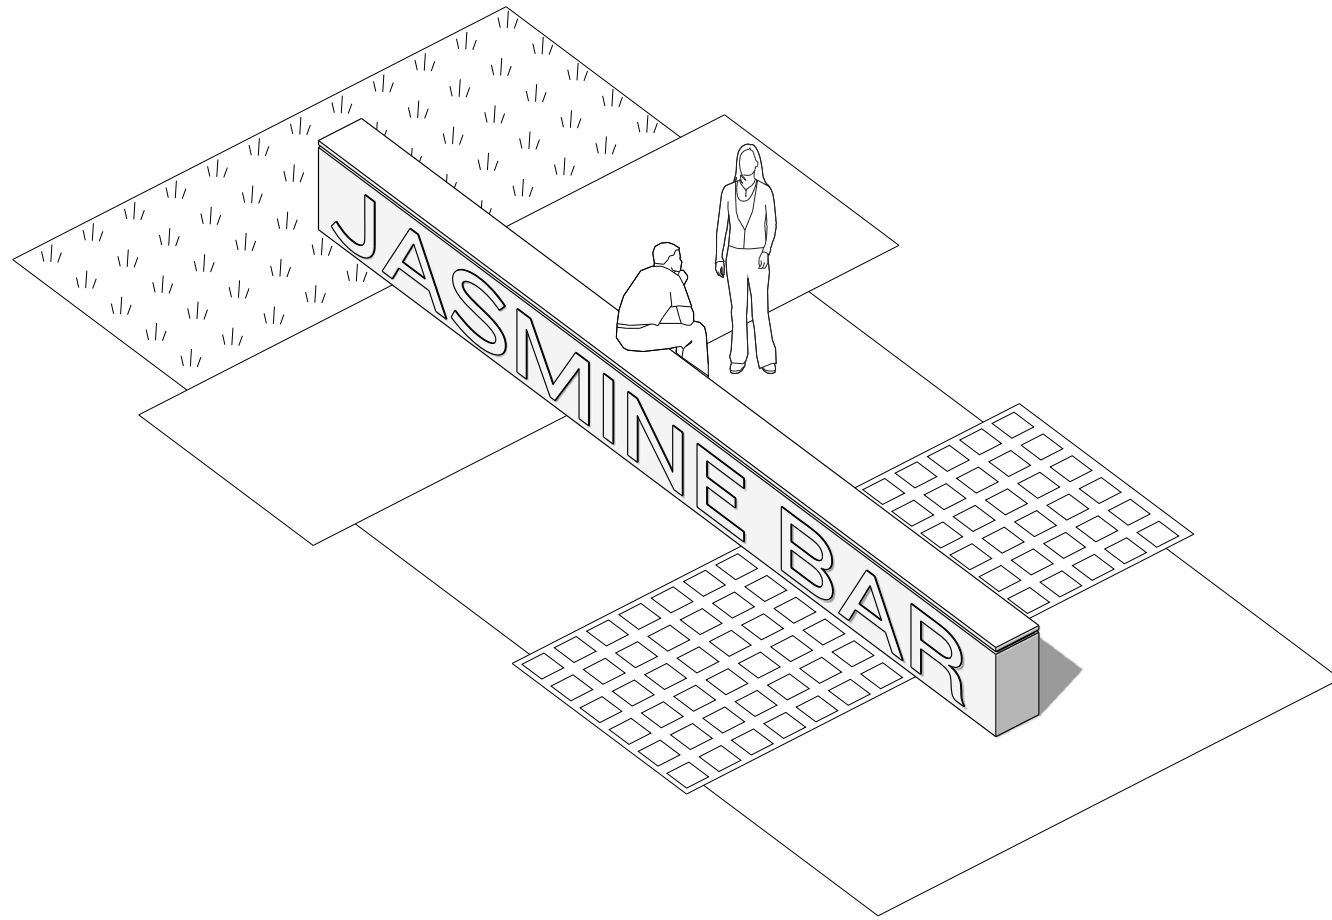

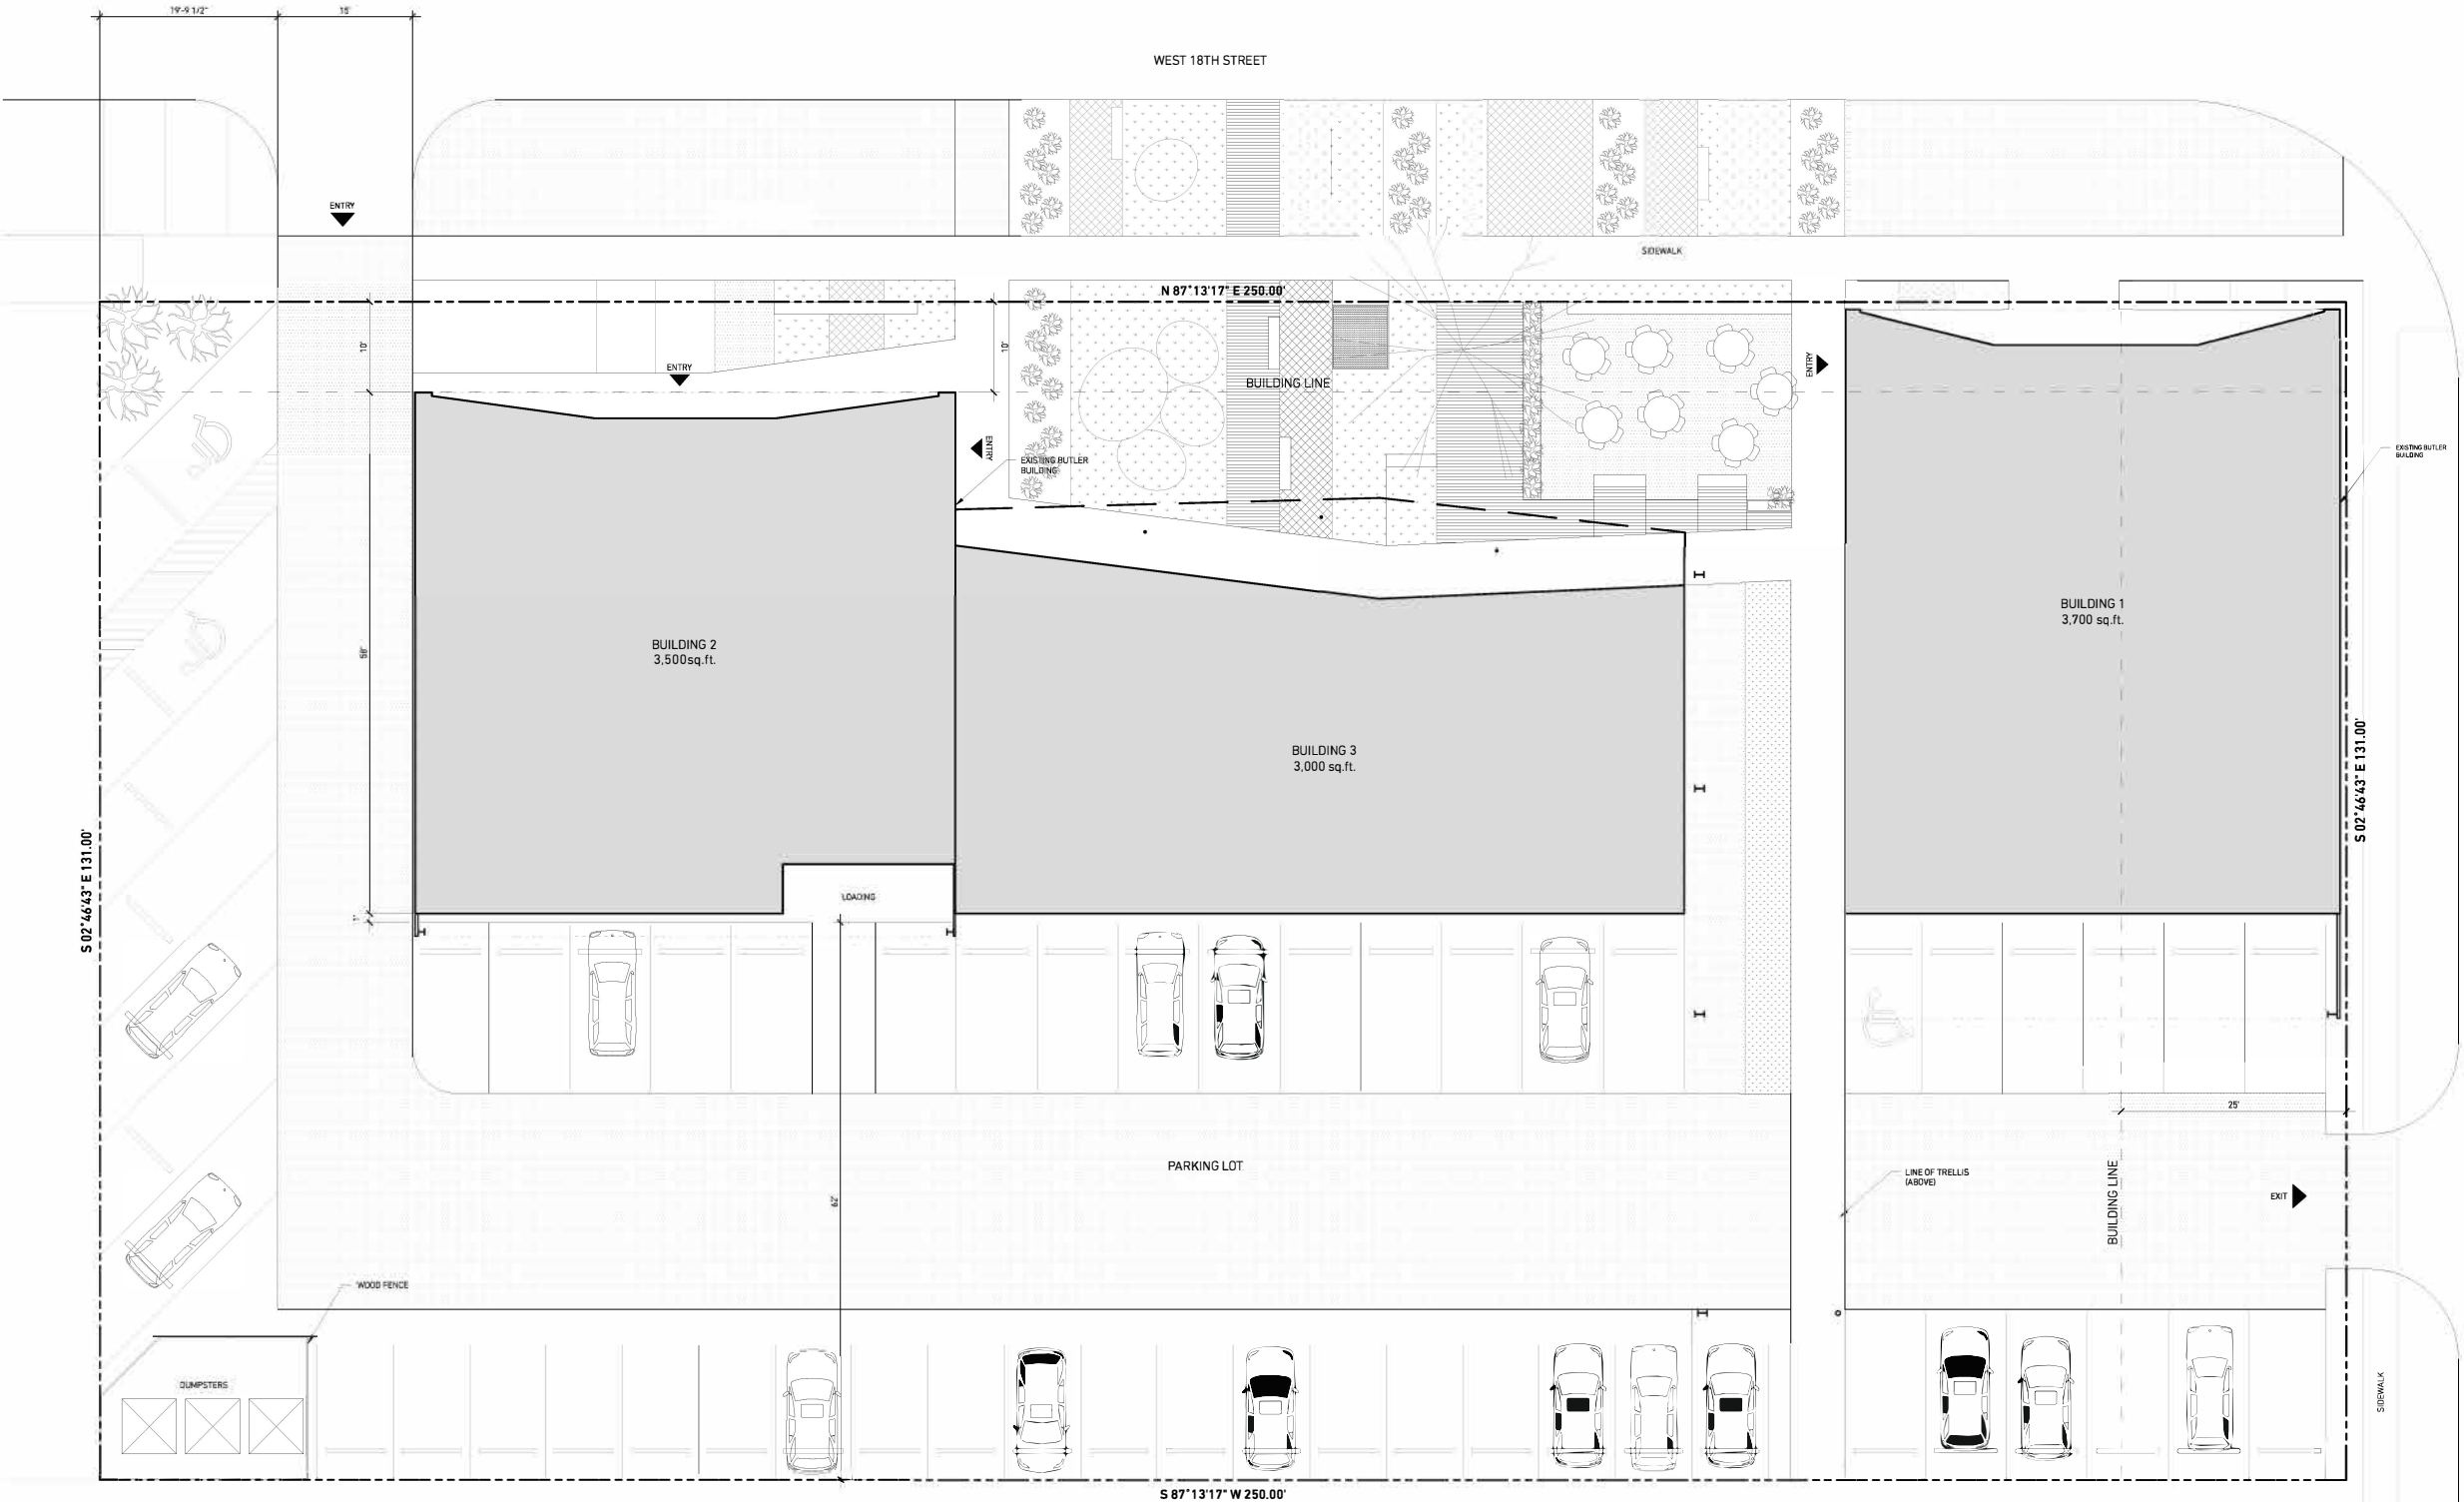

GENERAL SHEET NOTES

DO NOT SCALE DRAWINGS. NOTED DIMENSIONS TAKE PRECEDENCE OVER SCALE.

ALL GRADES, LINES & BENCH MARKS FOR THE NEW CONSTRUCTION SHALL BE ESTABLISHED AND MAINTAINED BY THE CONTRACTOR, WHO SHALL BE RESPONSIBLE FOR THE SAME.

CONTRACTOR'S CHOICES AS TO THE MEANS OF CONSTRUCTION, THE SEQUENCE OF CONSTRUCTION, AND SAFETY PRECAUTIONS INCIDENT THERETO ARE NOT PART OF THE ARCHITECT'S RESPONSIBILITY.

NEW CONSTRUCTION DIMENSIONS ARE BASED ON DOCUMENTS PROVIDED BY CLIENT. THE CONTRACTOR SHALL VERIFY DRAWING DIMENSIONS AGAINST ACTUAL SITE CONDITIONS AND RECORD AREAS AND SHALL NOTIFY THE ARCHITECT OF ANY AREAS WHICH WOULD DIFFER FROM THE INTENT OF THE DRAWINGS, OR THATS HOW DISCREPANCY BETWEEN SECTIONS OF THE DRAWINGS AND/OR ACTUAL SITE CONDITIONS PRIOR TO CONSTRUCTION. IN THE EVENT OF THE CONTRACTOR'S FAILURE TO GIVE SUCH NOTICE, HE WILL BE HELD RESPONSIBLE FOR THE RESULTS OF COST RECTIFYING THE SAME.

ALL FLOOR PLAN DIMENSIONS GIVEN AT THE NEW CONSTRUCTION ARE TO THE FACE OF FINISH UNLESS OTHERWISE NOTED.

ADDITIONAL SHEET NOTES

ADDITIONAL SHEET NOTES

SCH
SH /

SCHAUM/SHIEH ARCHITECTS
1412 West Alabama Street
Houston, Texas 77006
(917) 294-2521
office@schaumshieh.com
www.schaumshieh.com

STRUCTURAL ENGINEER
Zia Software & Engineering
41 Bayou Pointe Dr
Houston, TX 77063
(832) 969-8641
stevev@ziasoftware.com

CIVIL ENGINEER
5engineering, LLC
6006 Bassetdale Lane
Houston, TX 77084
(832) 800-3483
liz@5engineering.com

MECHANICAL ENGINEER
BOXX GROUP, L.L.C.
4727 Merwin Ste. B
Houston, TX 77027
(713) 961-2699
keith@boxxgroup.com

PROJECT

LOWELL
STREET
MARKET

718 W 18th St.
Houston, TX 77008

STAMP

FOR REFERENCE ONLY
NOT FOR CONSTRUCTION

REVISION


7		
6		
5		
4		
3		
2		
1		
NO.	DATE	DESCRIPTION
STATUS	50%CD	
PROJECT NUMBER	1603	
© COPYRIGHT 2016	SCHAUM/SHIEH	
DATE	05/04/2016	
SCALE	AS NOTED	
DRAWN BY	TD, AG	

TITLE

SITE PLAN

SHEET NUMBER

A1.0

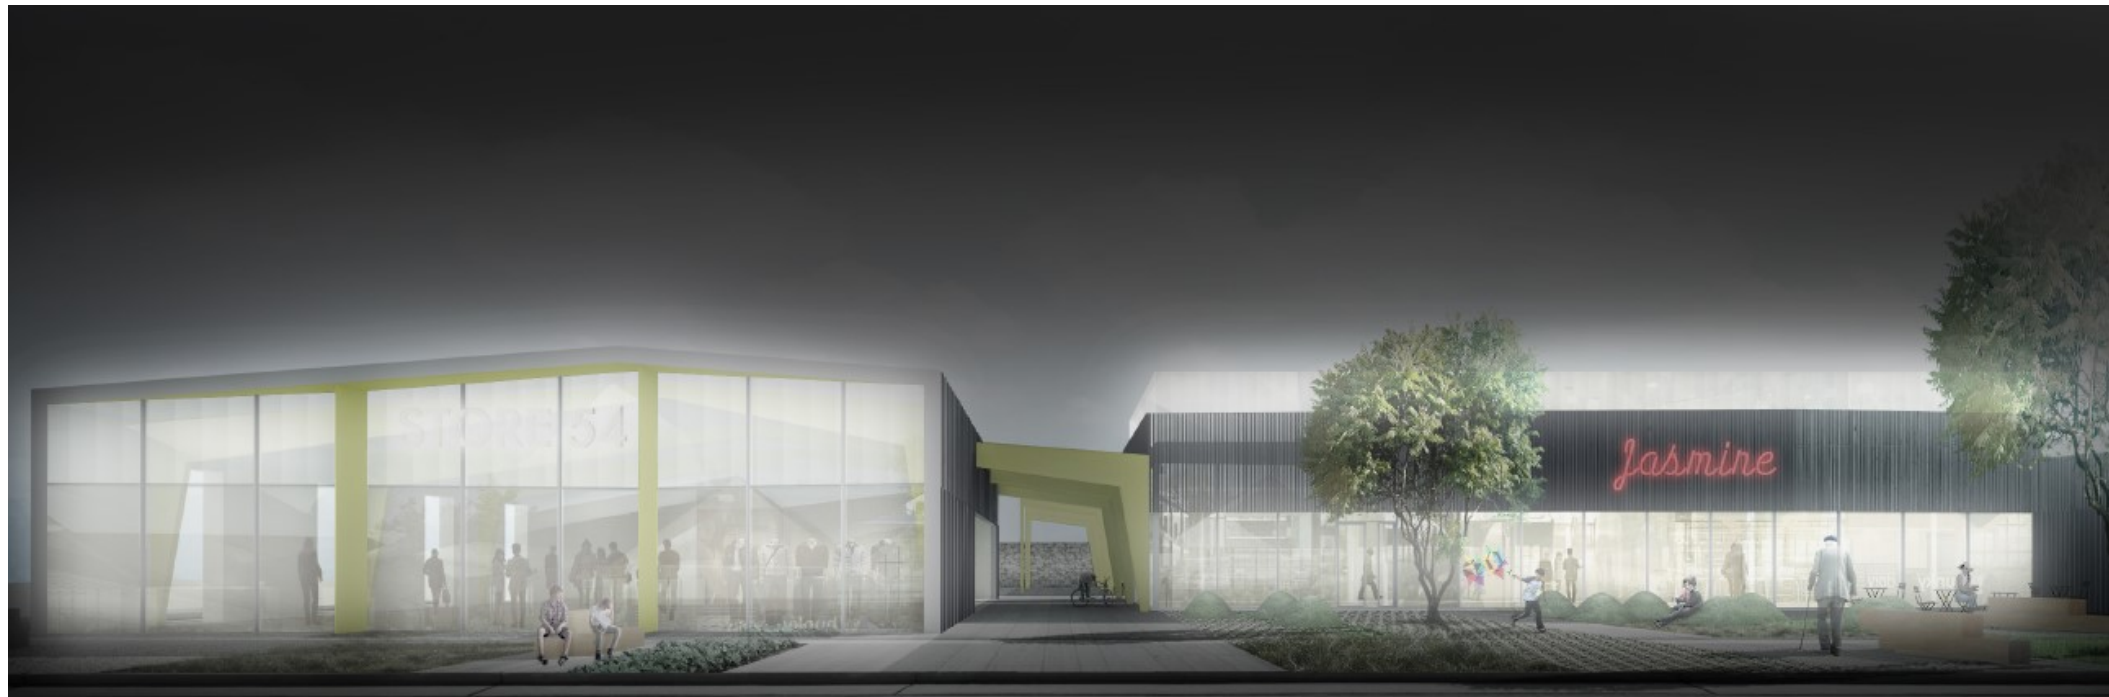

LOWELL STREET MARKET

Radom Capital LLC

713-783-4444

Steve Radom

Steve@RadomCapital.com

Barton Kelly

Barton@RadomCapital.com

RADOM
CAPITAL
LLC